
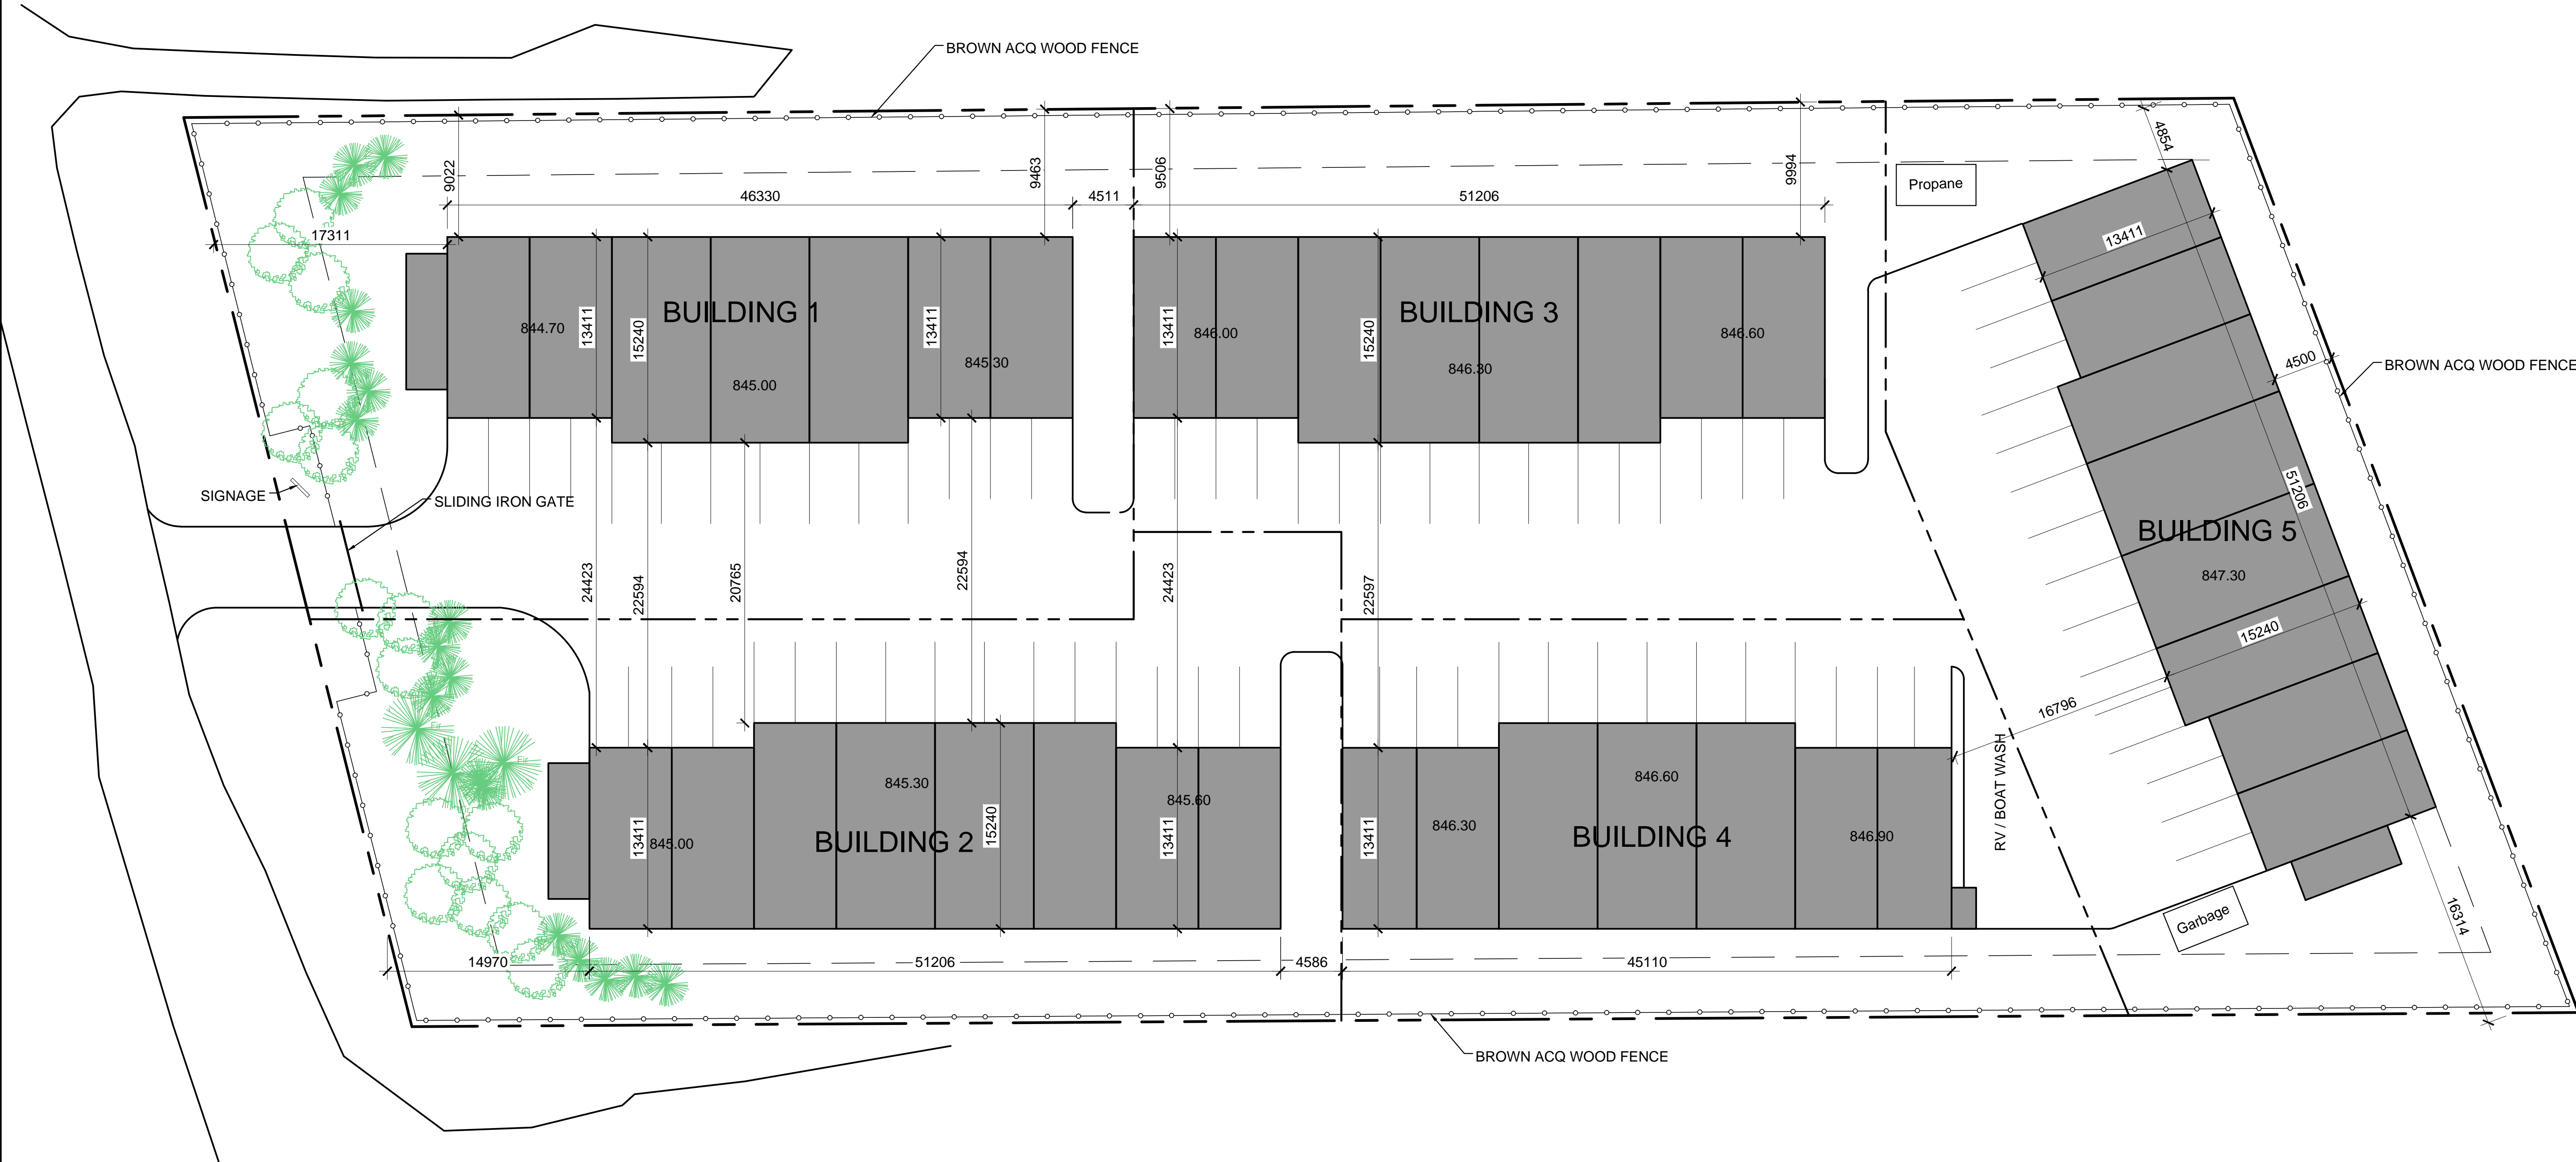


Notes:
 Verify all dimensions, elevations, and datum; report any errors and/or discrepancies to M-TECH Designs prior to construction.
 All drawings remain the property of dam designs inc. This design and drawing may not be reproduced without permission of M-TECH Designs.
 Do not scale drawings. This drawing supersedes previous issues

Consultant:

Seal:

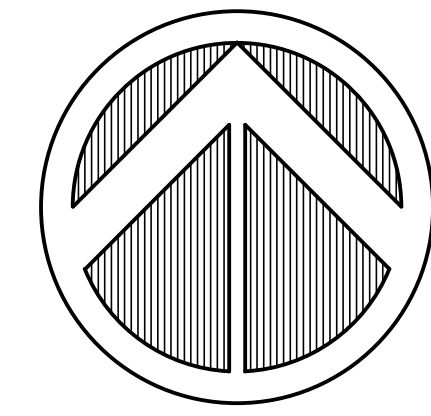

No.	Description	Date (YY-MM-DD)
-----	-------------	-----------------

Revisions

Issued For		Date (YY-MM-DD)
DEVELOPMENT PERMIT		2018-03-16
DEVELOPMENT PERMIT COMMENTS		2018-04-30

Drawn By MAF	Scale AS NOTED
Project Number 18.003	Date 2018.01.15

Project
The Bays of Windemere
 Invermere, British Columbia

2244 Bayside Circle SW Airdrie, Alberta T4B 0V6
 P. 403.433.9315 murray@mtechdesigns.ca
 mtechdesigns.ca

Drawing Title
SITE PLAN

Drawing Number
DP-01