


1 FLOOR PLAN - BUILDING 1  
 DP-02 1/8" = 1'-0"



2 FLOOR PLAN - BUILDING 2  
 DP-02 1/8" = 1'-0"

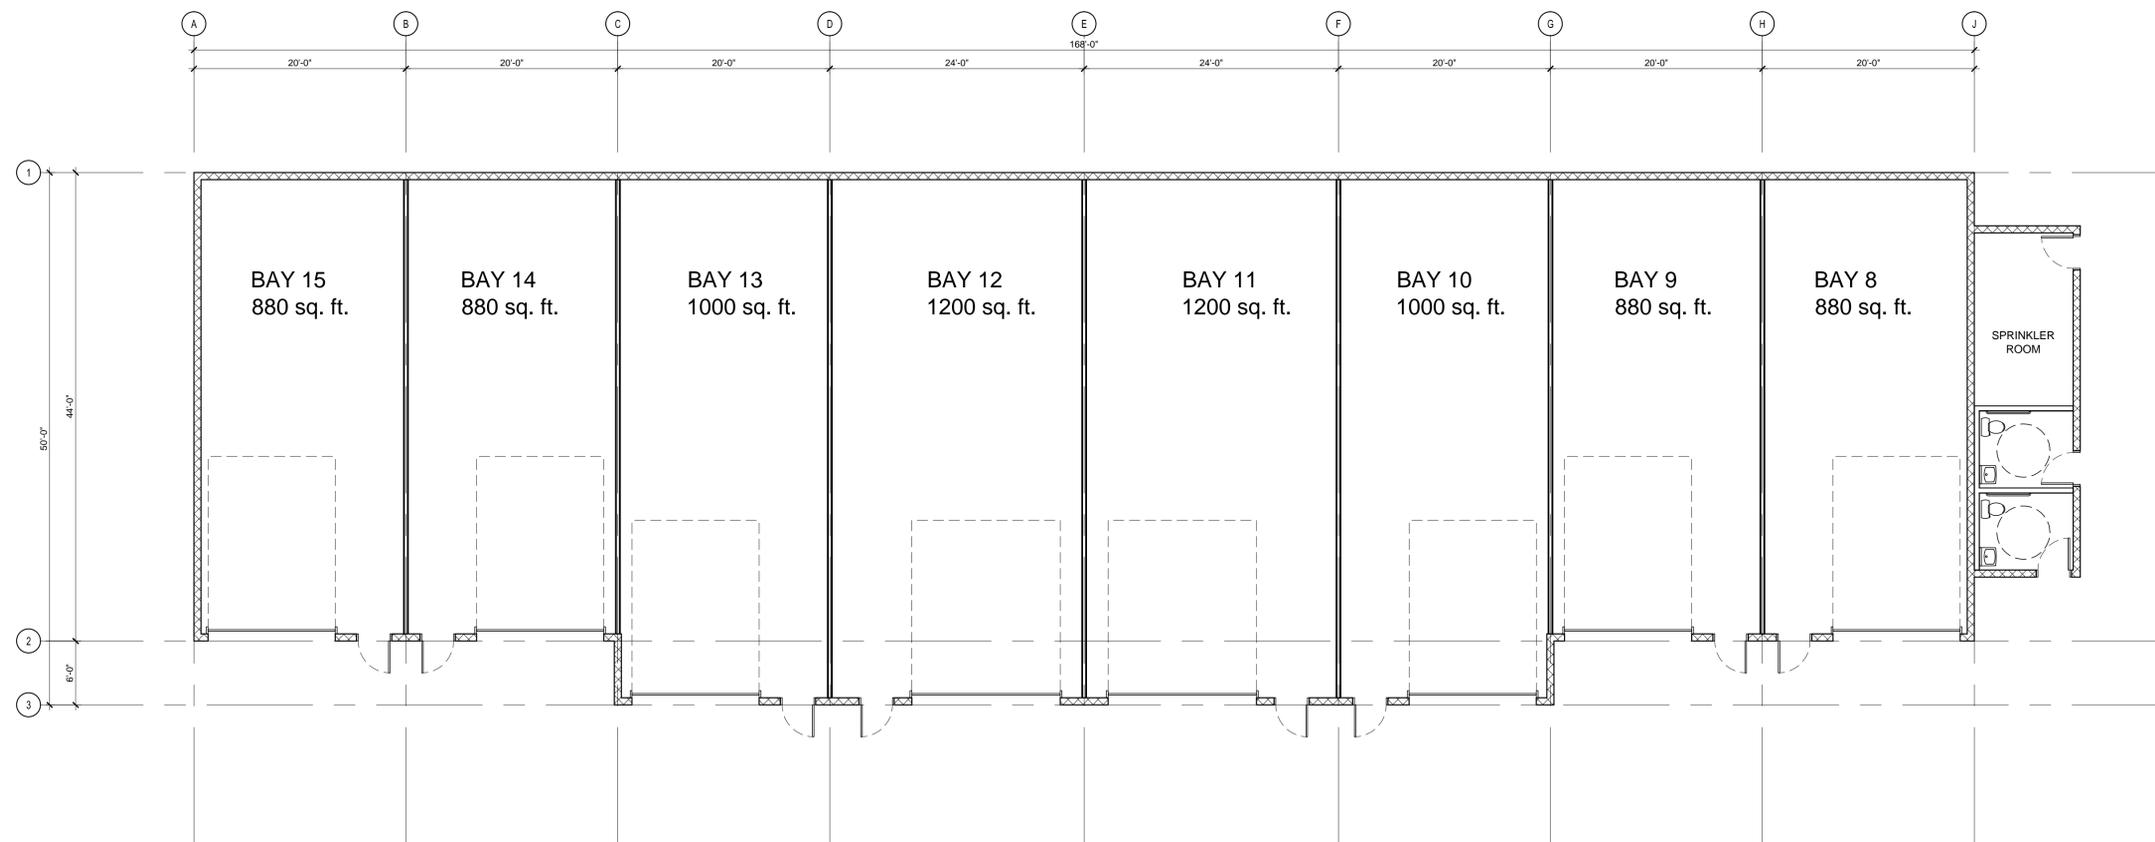

Notes:  
 Verify all dimensions, elevations, and datum; report any errors and/or discrepancies to M-TECH Designs prior to construction.  
 All drawings remain the property of dam designs inc. This design and drawing may not be reproduced without permission of M-TECH Designs.  
 Do not scale drawings. This drawing supersedes previous issues

Consultant:

Seal:

| No.                         | Description | Date (YY-MM-DD) |
|-----------------------------|-------------|-----------------|
| Revisions $\Delta$          |             |                 |
| Issued For                  |             | Date (YY-MM-DD) |
| DEVELOPMENT PERMIT          |             | 2018-03-16      |
| DEVELOPMENT PERMIT COMMENTS |             | 2018-04-30      |

Drawn By: MAF  
 Scale: AS NOTED  
 Project Number: 18.003  
 Date: 2018.01.15

Project  
 The Bays of Windemere  
 Invermere, British Columbia

2244 Bayside Circle SW Airdrie, Alberta T4B 0V6  
 P: 403.433.9315 murray@mtechdesigns.ca  
 mtechdesigns.ca

Drawing Title  
**FLOOR PLANS**

Drawing Number  
**DP-02**