

Notes:
 Verify all dimensions, elevations, and datum; report any errors and/or discrepancies to M-TECH Designs prior to construction.
 All drawings remain the property of dam designs inc. This design and drawing may not be reproduced without permission of M-TECH Designs.
 Do not scale drawings. This drawing supersedes previous issues

Consultant:

Seal:

Revisions

No.	Description	Date (YY-MM-DD)

Issued For	Date (YY-MM-DD)
DEVELOPMENT PERMIT DEVELOPMENT PERMIT COMMENTS	2018-03-16 2018-04-30


Drawn By	Scale
MAF	AS NOTED
Project Number	Date
18.003	2018.01.15

Project
The Bays of Windemere
 Invermere, British Columbia

MTECH
 DESIGNS
 2244 Bayside Circle SW Airdrie, Alberta T4B 0V6
 P: 403.433.9315 murray@mttechdesigns.ca
 mttechdesigns.ca

Drawing Title
FLOOR PLANS



Drawing Number
DP-05

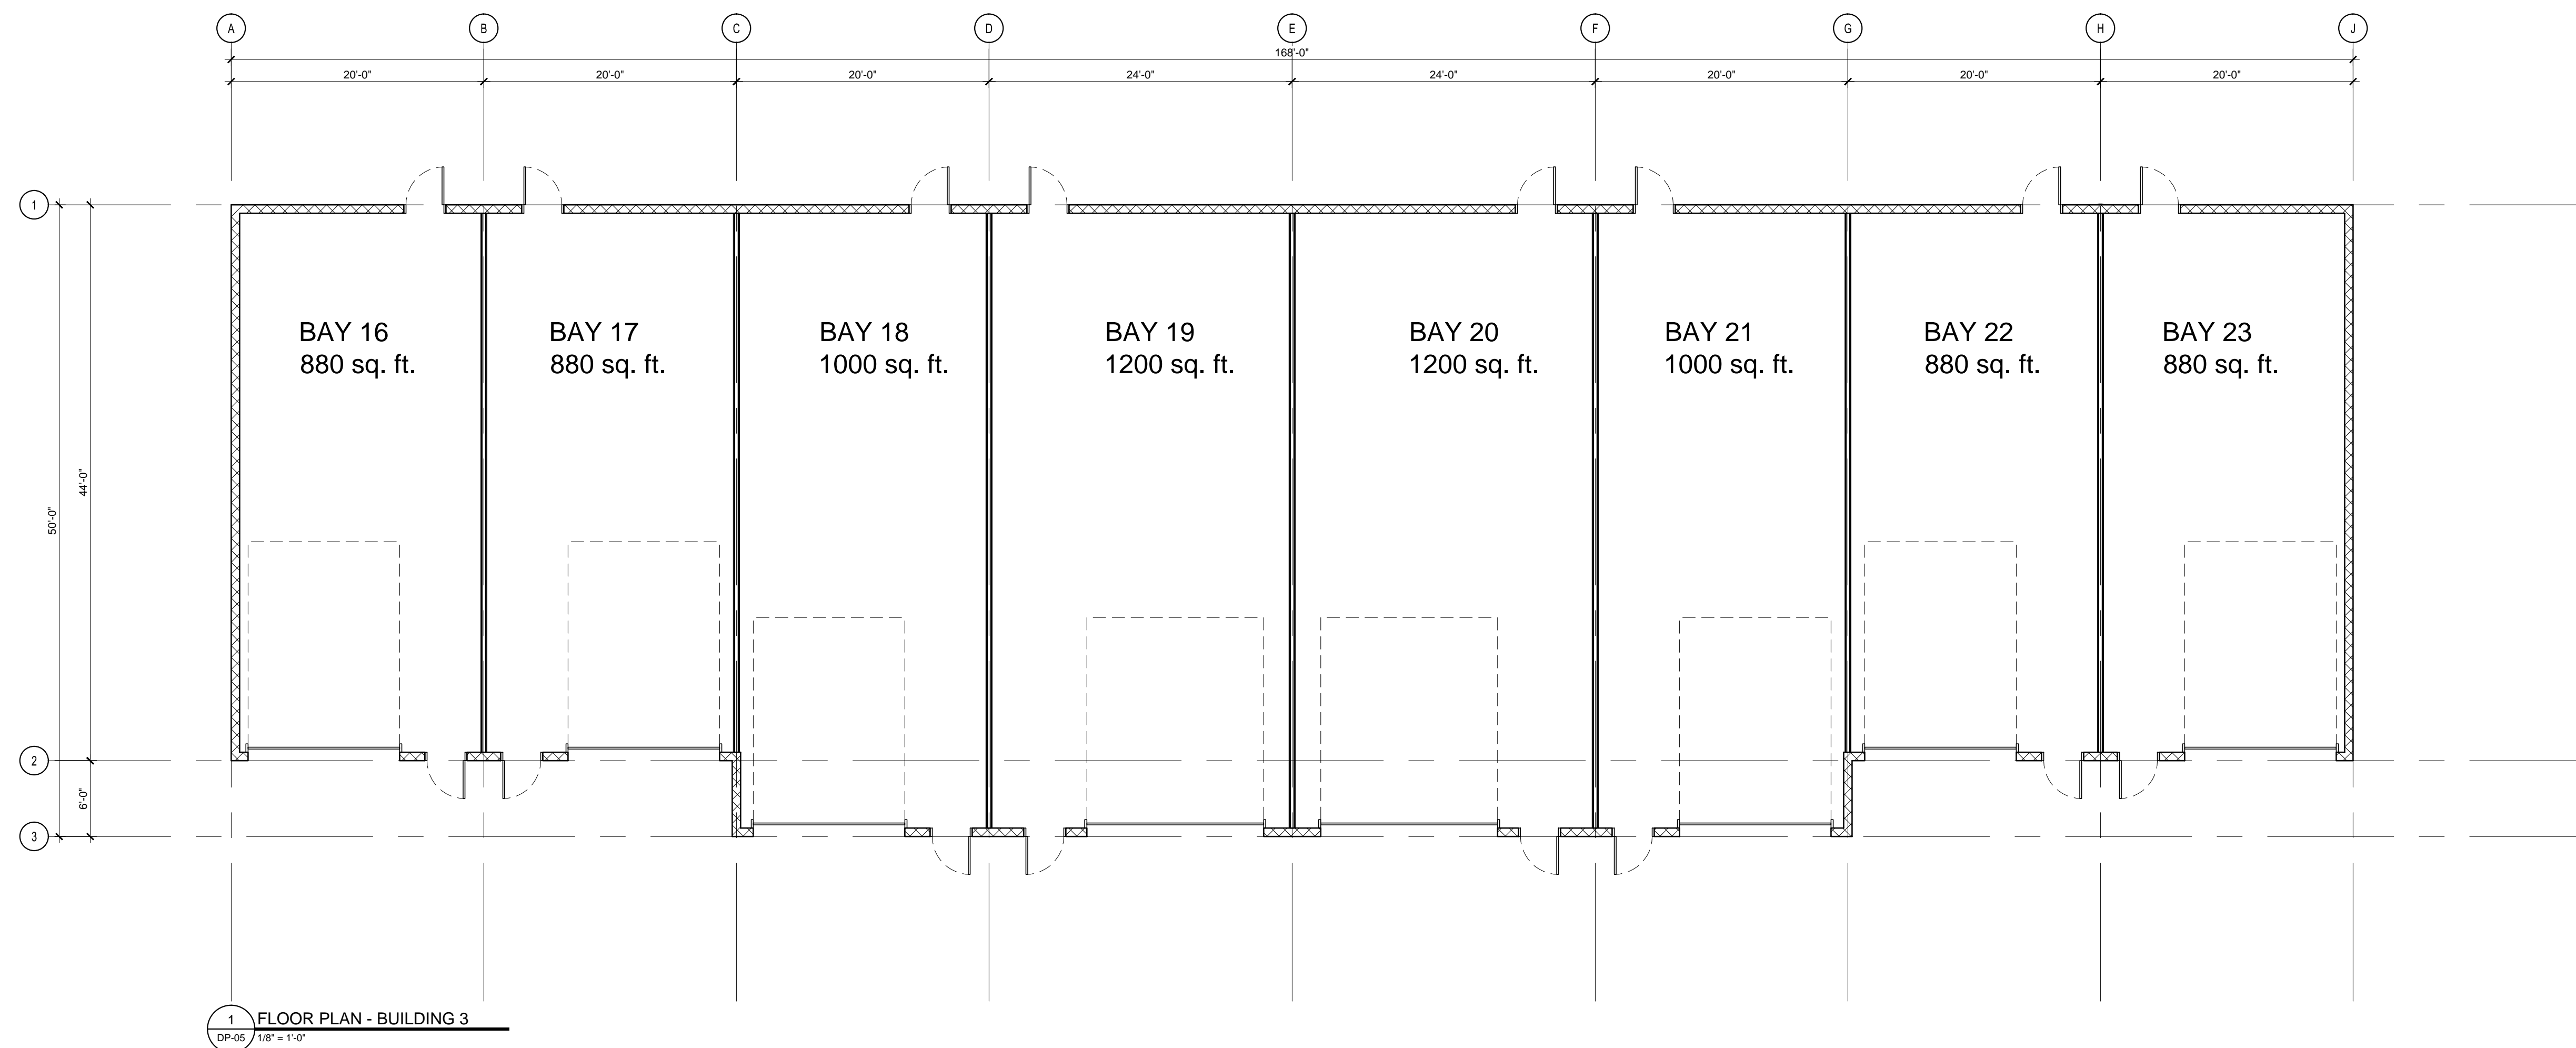

Notes:
 Verify all dimensions, elevations, and datum; report any errors and/or discrepancies to M-TECH Designs prior to construction.
 All drawings remain the property of dam designs inc. This design and drawing may not be reproduced without permission of M-TECH Designs.
 Do not scale drawings. This drawing supersedes previous issues

Consultant:

Seal:

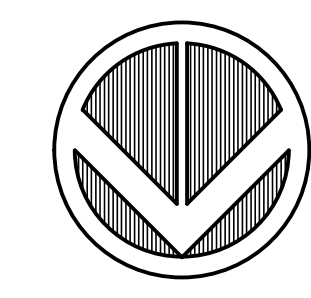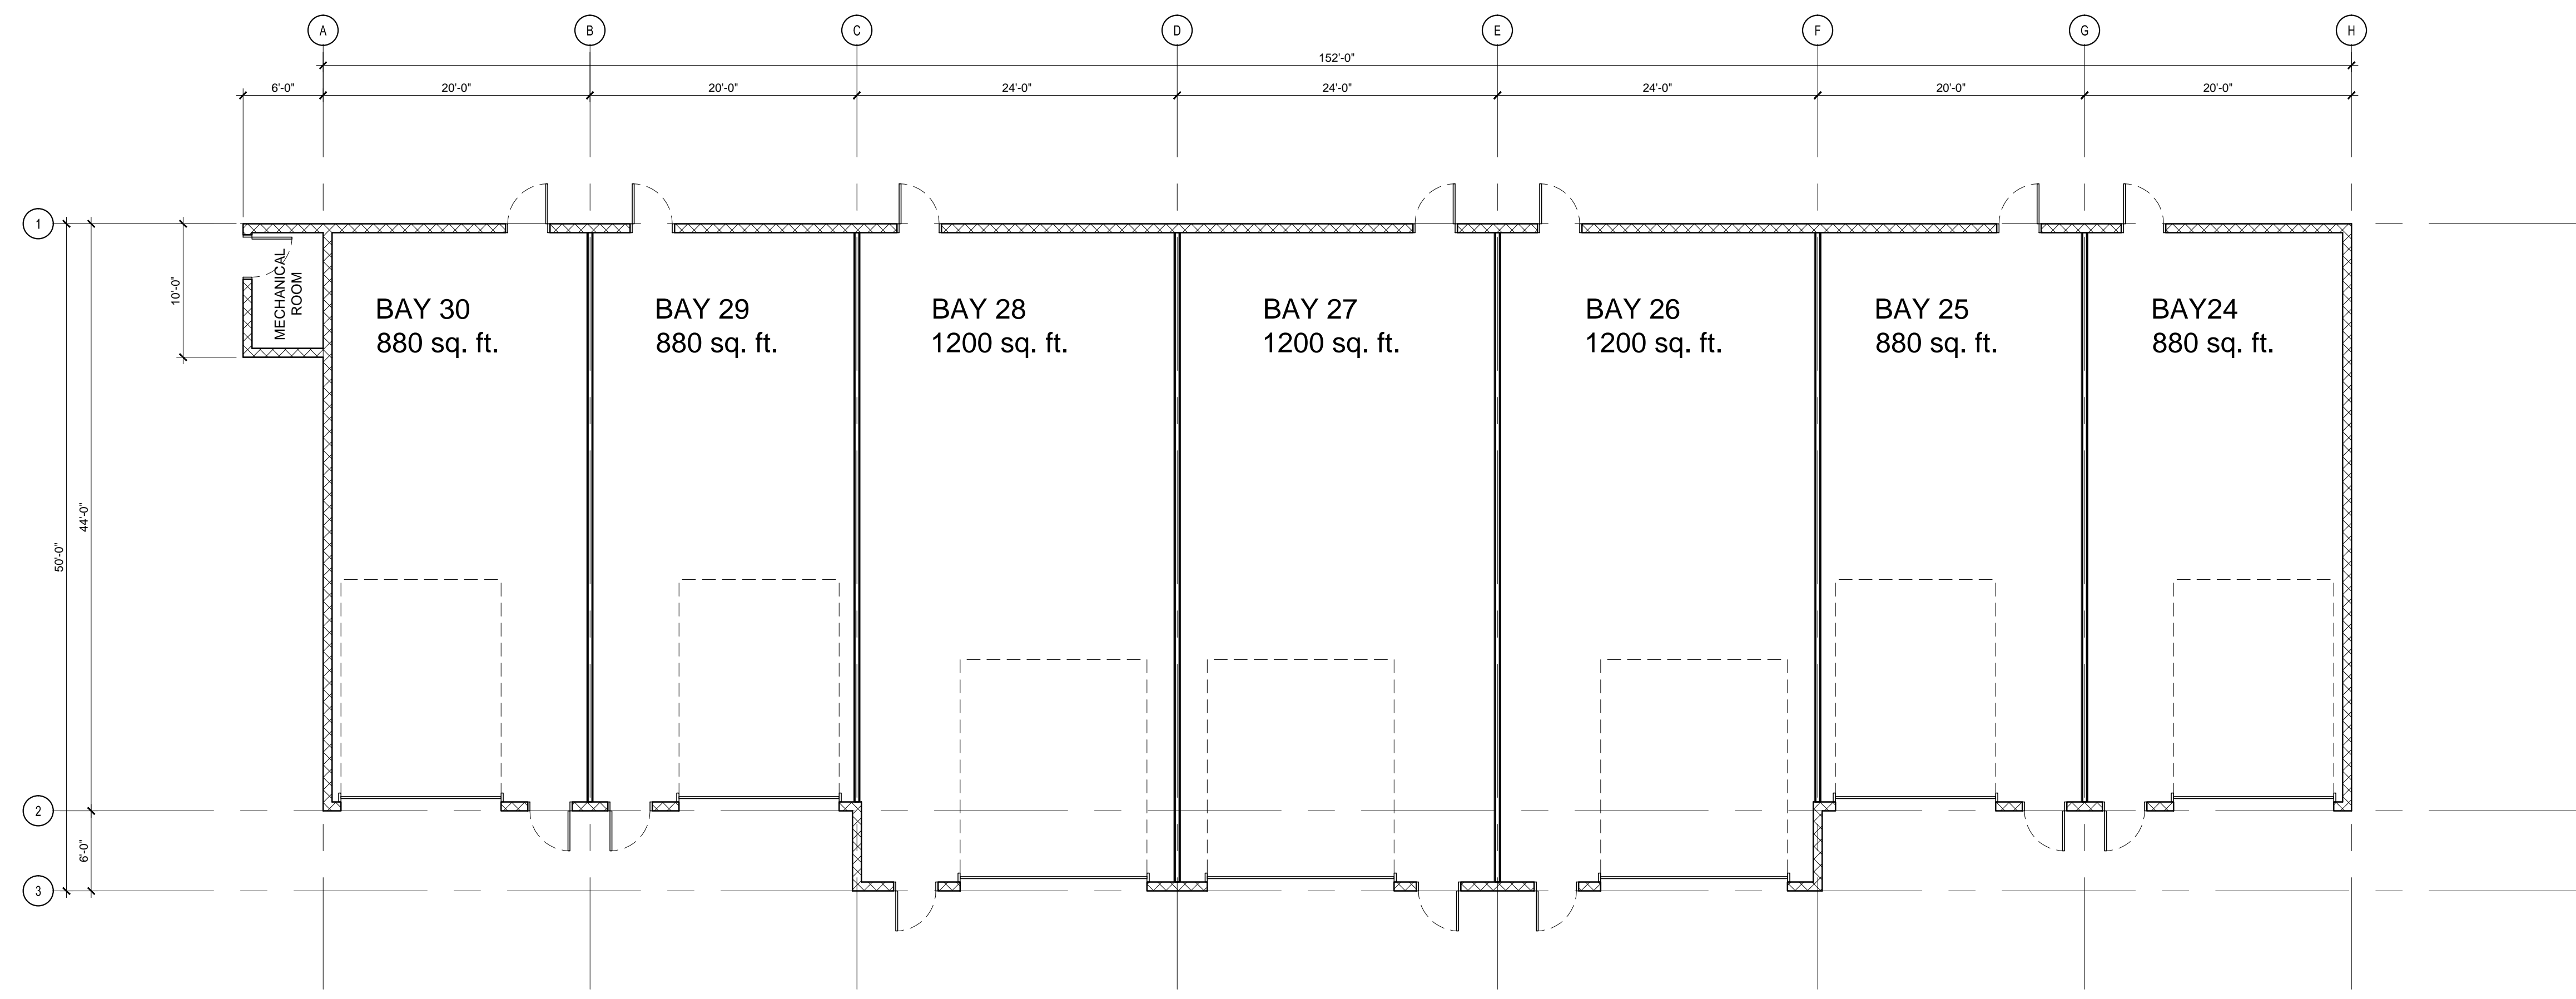

1 FLOOR PLAN - BUILDING 4
 DP-06 1/8" = 1'-0"

No.	Description	Date (YY-MM-DD)

Revisions	
Issued For	Date (YY-MM-DD)
DEVELOPMENT PERMIT	2018-03-16
DEVELOPMENT PERMIT COMMENTS	2018-04-30

Drawn By MAF	Scale AS NOTED
Project Number 18.003	Date 2018.01.15

Project
The Bays of Windemere
 Invermere, British Columbia

2244 Bayside Circle SW Airdrie, Alberta T4B 0V6
 P: 403.433.9315 murray@mtechdesigns.ca
 mtechdesigns.ca

Drawing Title
FLOOR PLANS

Drawing Number
DP-06