

Notes:

Verify all dimensions, elevations, and datum report early errors and discrepancies to MTECH prior to construction. This drawing and drawings may not be reproduced without permission of MTECH Design.


Do not scale drawings. This drawing supersedes previous issues.

Consultant:


Scale:

Exterior Material Schedule:


- 1 PBR METAL WALL CLADDING - HORIZONTAL
- 2 PBR METAL WALL CLADDING - VERTICAL
- 3 METAL FASCIA - COPPER BRUSH
- 4 METAL OVERHEAD DOOR - COPPER BRUSH
- 5 METAL MAIN DOOR - COPPER BRUSH
- 6 TIMBER ELEMENTS - NATURAL
- 7 METAL ROOF - DARK BRONZE
- 8 CONCRETE PAVING - COMP

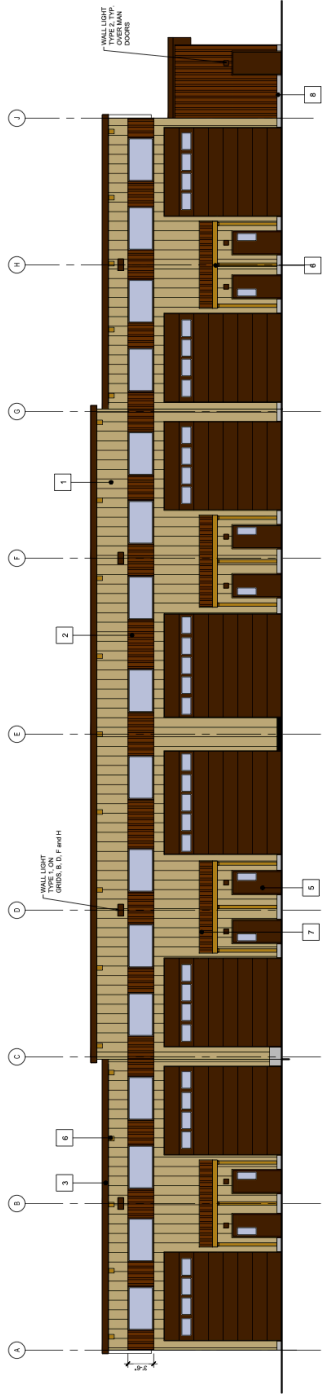


1. FRONT ELEVATION - BUILDING 5
100% / 100 x 100

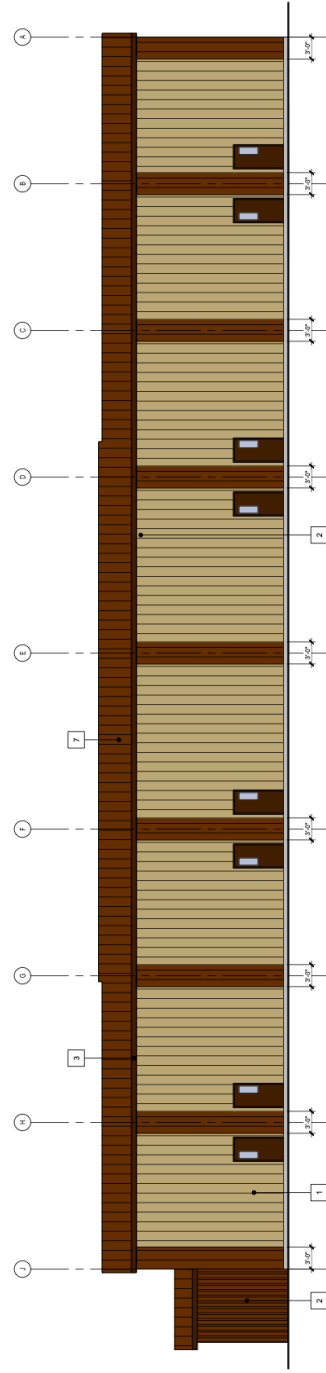

2. REAR ELEVATION - BUILDING 5
100% / 100 x 100

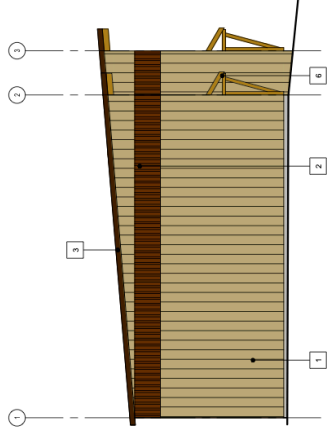

3. LEFT ELEVATION - BUILDING 5
100% / 100 x 100

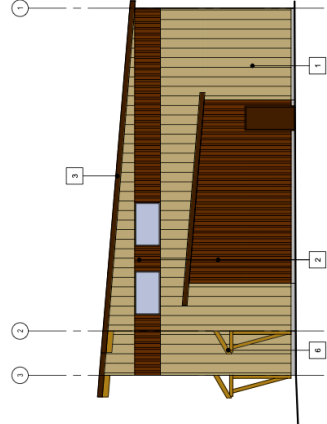

4. RIGHT ELEVATION - BUILDING 5
100% / 100 x 100

No.	Description	Date

Issued For	Date

Drawn By: Scale: AS NOTED
 MAF: AS NOTED
 Project Number: 2018.04.15
 Project: 2018.04.20

The Bays of Windermere
 Invermere, British Columbia



ELEVATIONS

Drawing Number

DP-10

Copyright 2018 MTECH Designs